



GAS PIPING NOTES

- 1. All dimensions in mm unless otherwise specified.**

TYPICAL SECTIONAL VIEW

**LPG tap
as Vulcathene VG800913**


**VACUUM Tap as
Vulcathene VG800910**

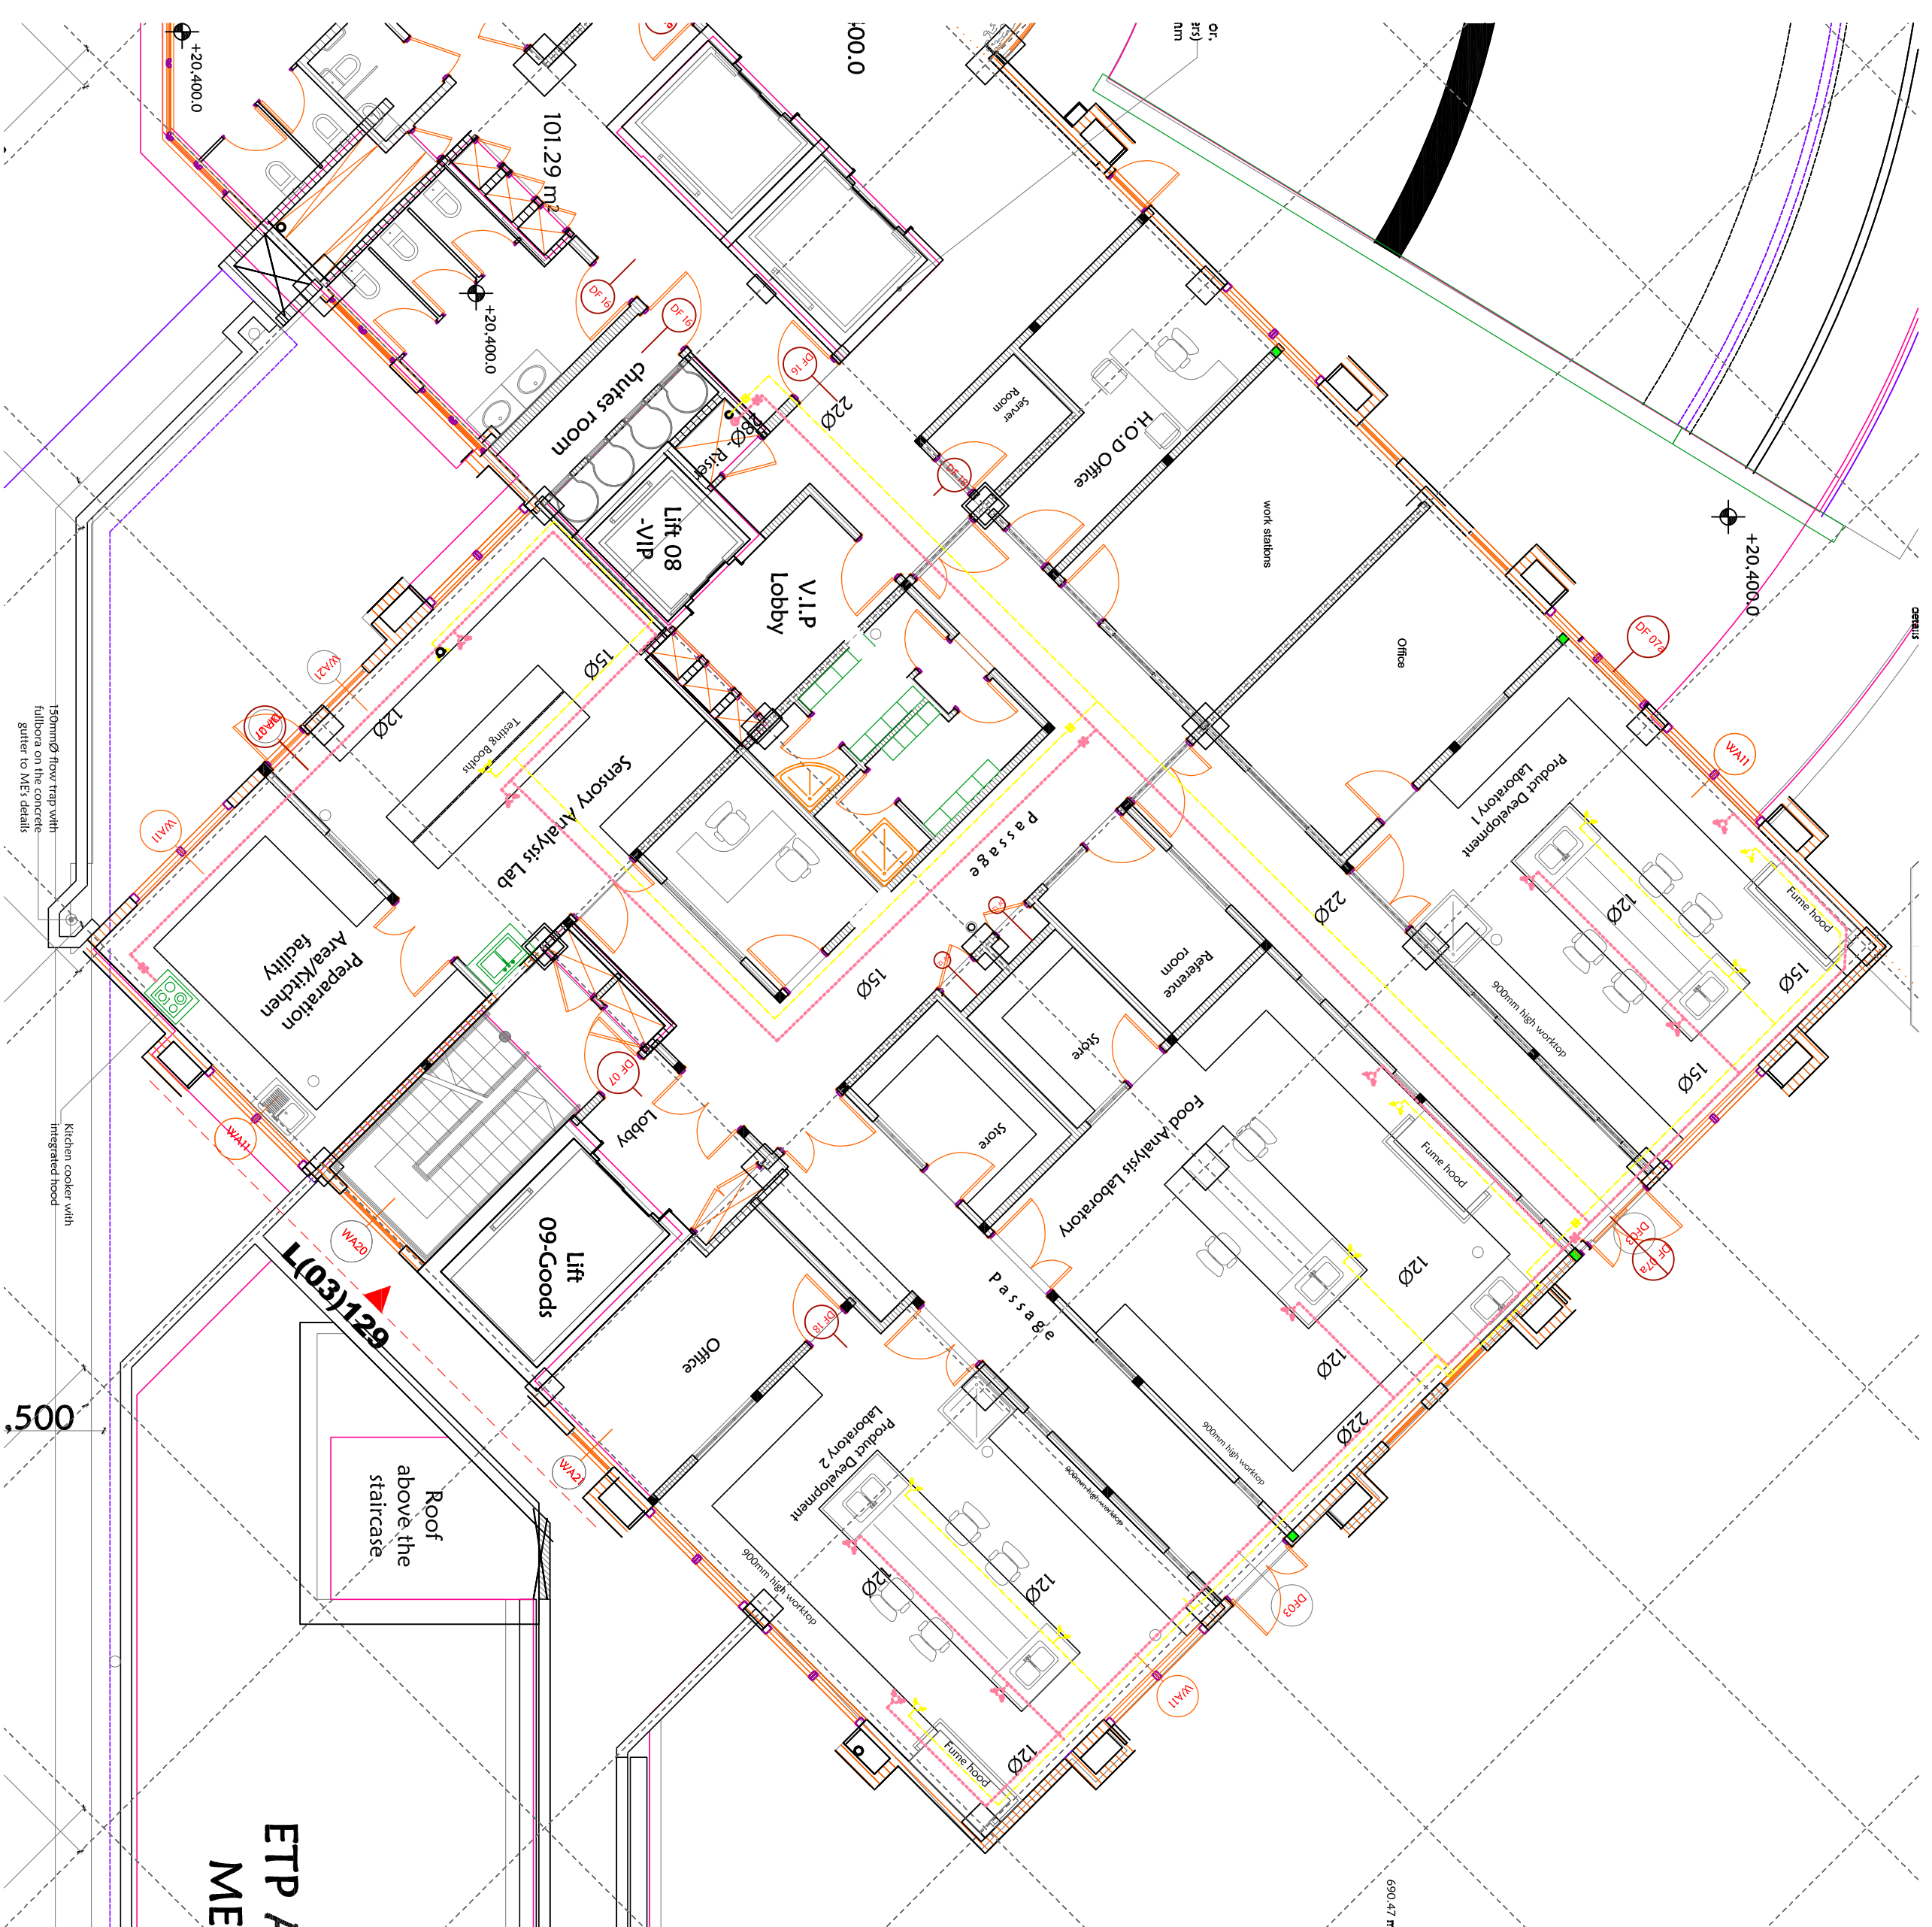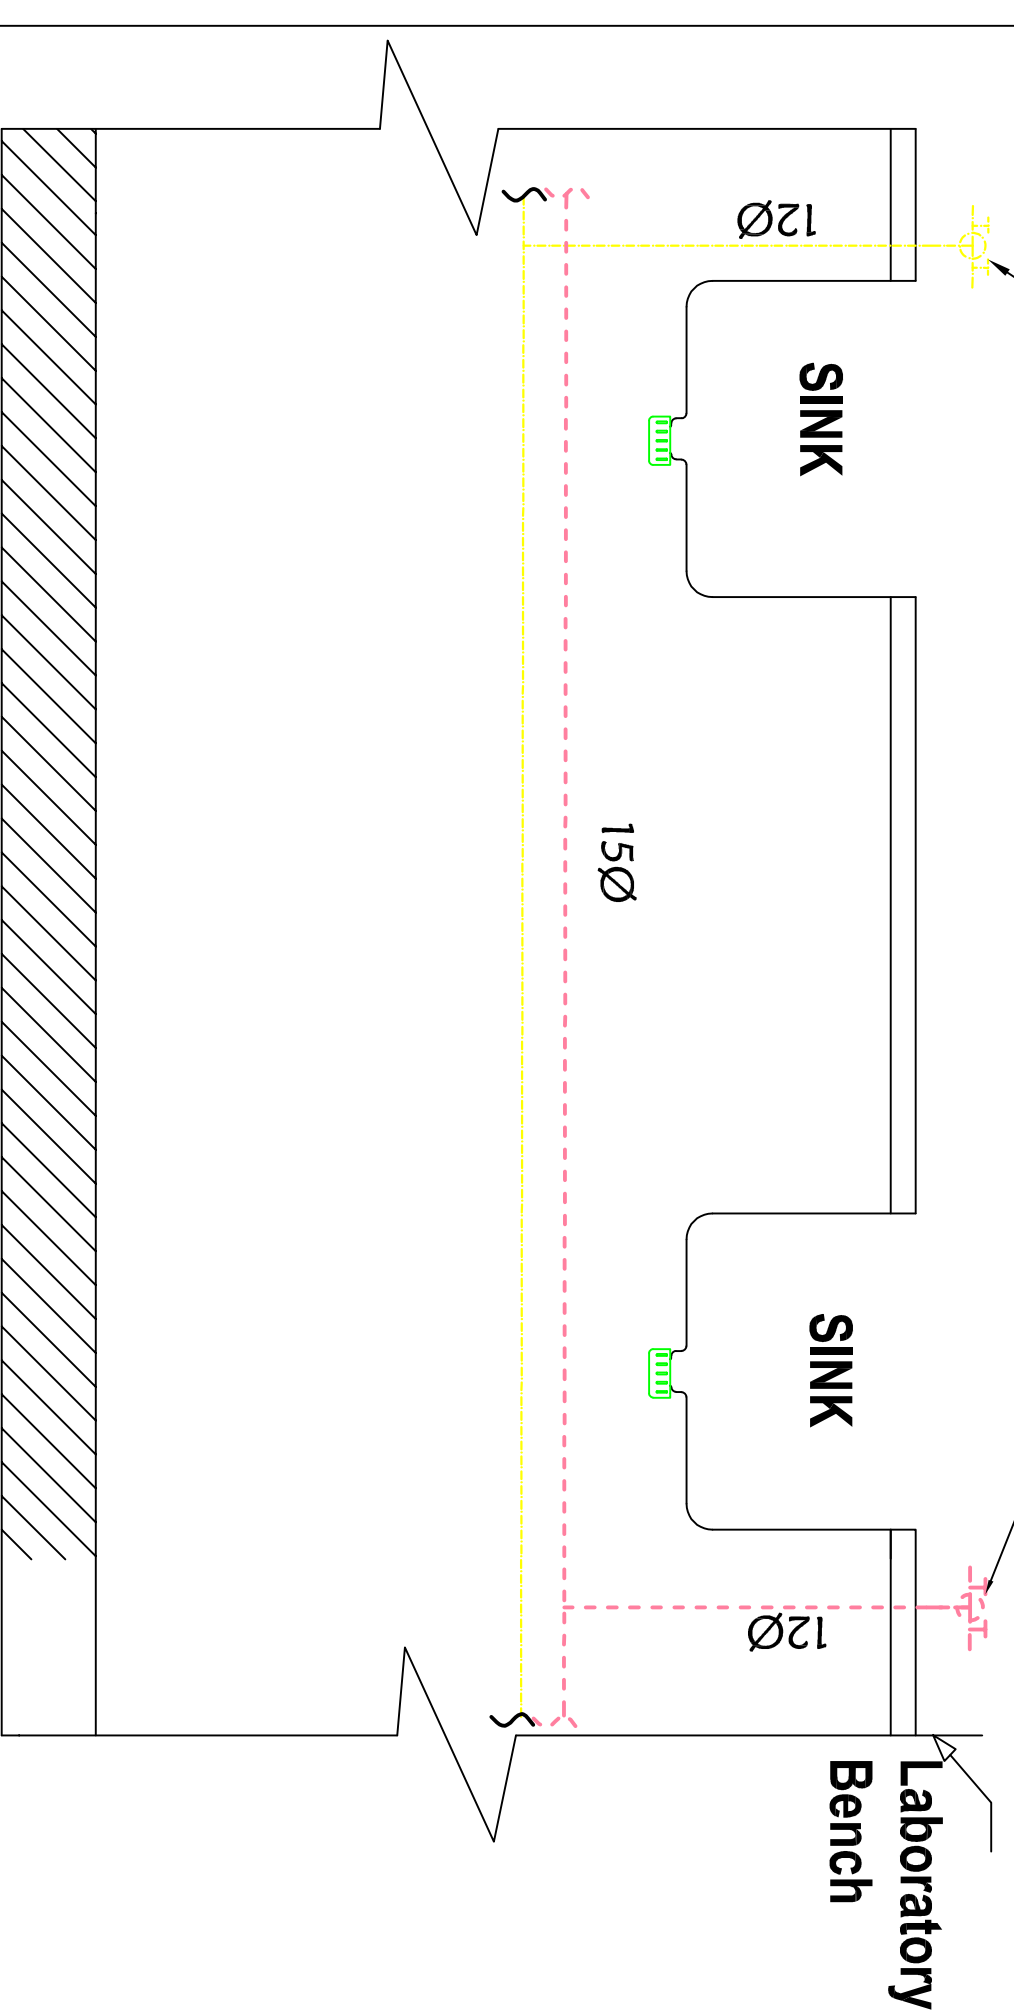

GENERAL NOTES

1. All dimensions in mm unless otherwise specified.
2. Drawings are not to be scaled; only figured dimensions to be used.
3. All dimensions to be checked and verified before commencement of the work.
4. These drawings should be read with any other relevant drawings.
5. SVP denotes Soil vent Pipes.
6. IC denotes inspection chambers.
7. All drainage works as MOH standards.
8. Fire instructional notices shall be provided.

LEGEND

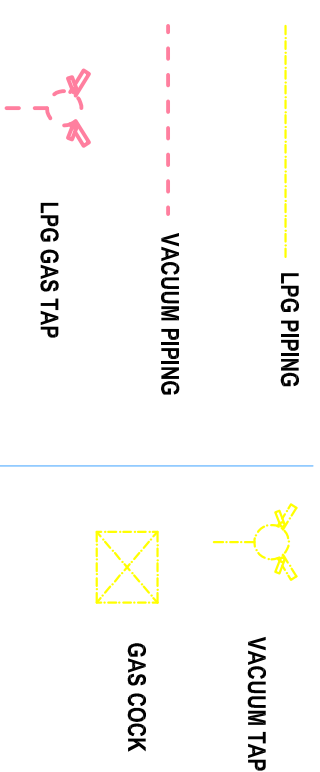

REVISIONS:					
No.	Description	Date	No.	Description	Date
PROJECT			CLIENT		
THE PROPOSED PHASE 2 WORKS FOR THE PROPOSED RESEARCH AND INNOVATION LABORATORIES AND RELATED INFRASTRUCTURE ON PLOT NO 097/811, LUSAKA ROAD, NAIROBI.			GOVERNMENT OF KENYA MINISTRY OF INVESTMENTS, TRADE AND INDUSTRY.		
DRAWING TITLE			DRAWING NO.		
PHASE 2 - PLANNING & DESIGN OF 6 DOC			EIMS 113/08/25		
FOR SUPPLY			2 OF 2		
DATE			SCALE		
11/2/2023			P004, June, 2023		
ARCHITECTS			CONSULTANTS SIGNATURE		
 MARIKWA CONSULTANTS ENGINEERS ARCHITECTS TEL: 00204964945 NAIROBI-KENYA			A WAGON 2019 PROJECT DEVELOPMENT INITIATIVE TEL: 00204964945 NAIROBI-KENYA		
CONTRACT NAME			CLIENT'S SIGNATURE:		
WAGON 2019 PROJECT DEVELOPMENT INITIATIVE TEL: 00204964945 NAIROBI-KENYA			Printed Name as Registration Approved..... Chief Mechanical Engineer STATE DEPARTMENT FOR PUBLIC WORKS Ministry of Lands, Public Works, Housing & Urban Development For the Government of the Republic of Kenya		
DATE			DATE		