


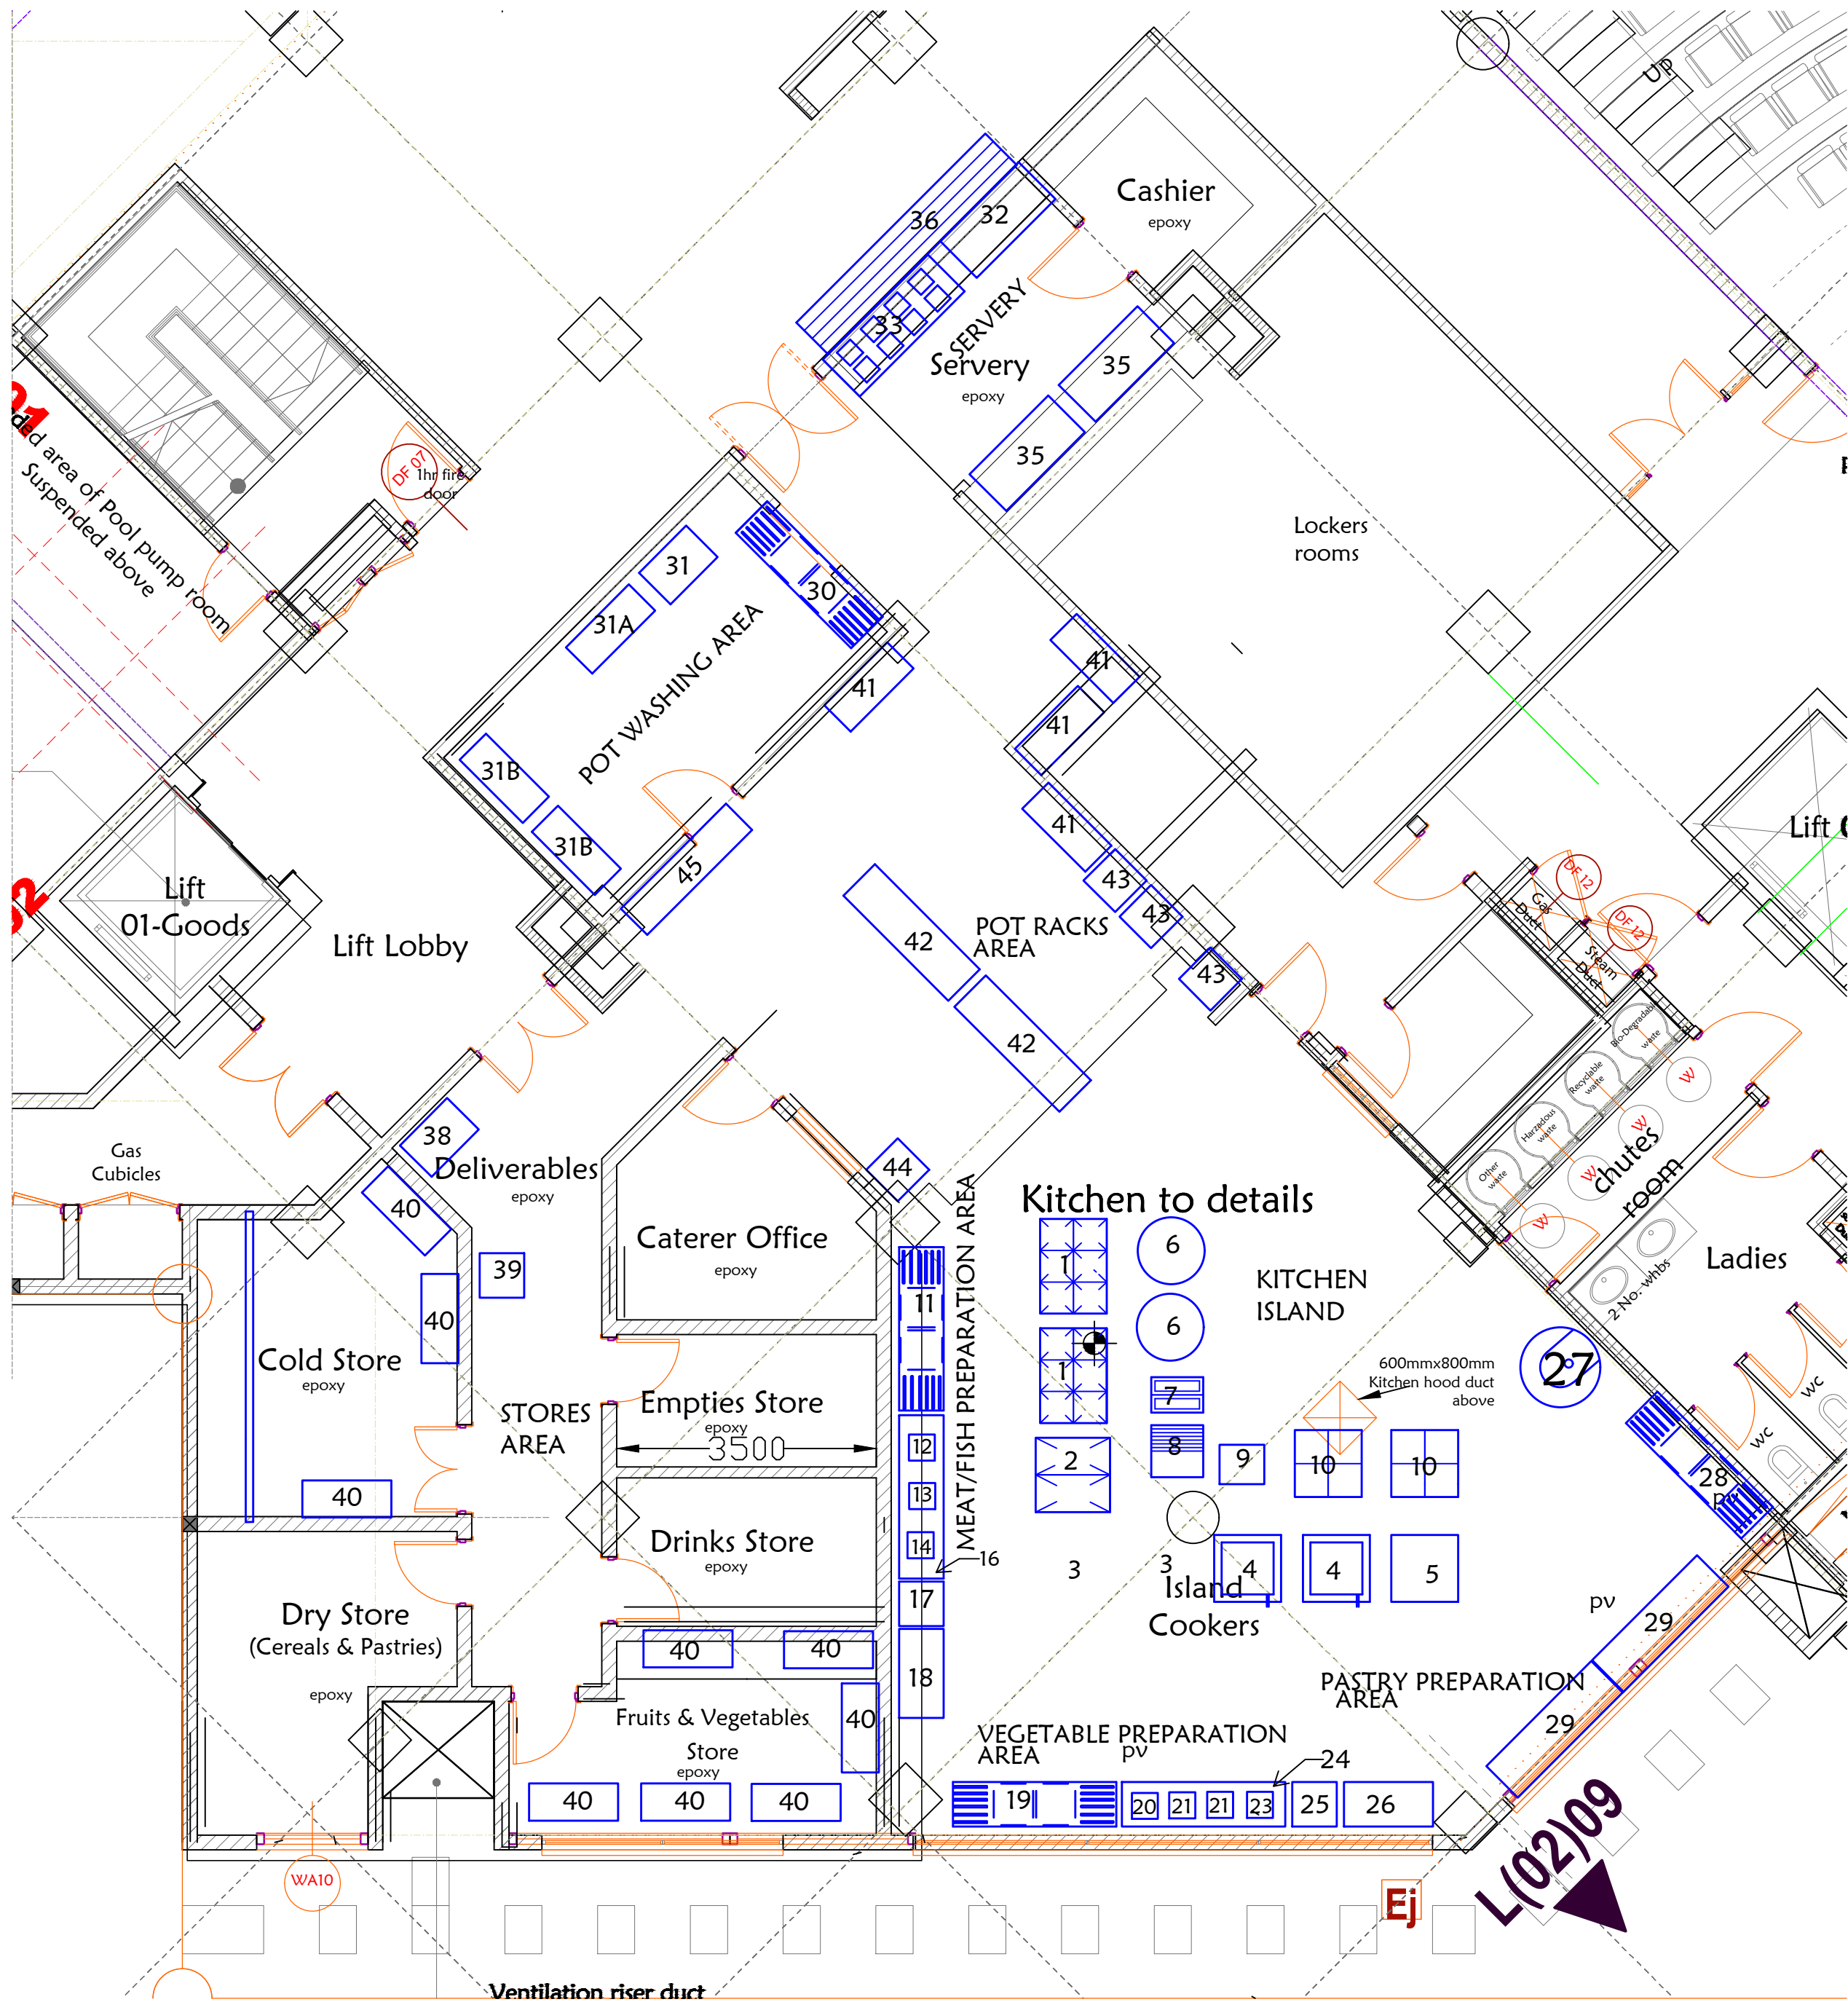

NOTES					
ITEM	QTY	DESCRIPTION	ELECT- RICITY	GAS/ STEAM	REMARKS
(A) KITCHEN ISLAND					
1	2	6 No. Burner Heavy duty low pressure cooking range with oven size 1275x900x850mm high		Gas	As per BQ
2	1	2 No. Burner high pressure stock pot on stand size 1000x500x600mm high		Gas	Required
3	2	Low pressure gas Boiling Pans size 900mm diameter with capacity of 900 litres		Gas	As per BQ
4	2	Low pressure gas tilting Brat Pan size 900x900x850mm high - capacity 80 litres		Gas	As per BQ
5	1	Electric / Steam convention oven with 10 No. trays		Gas	Required
6	2	Steam heated Boiling pan size 900mm diameter capacity 90 litres		Steam	As per BQ
7	1	Double basket deep fat fryer size 530x430x850mm high capacity 24 litres	415V		As per BQ
8	1	Gas Griddle size 700x700x850mm high		Gas	Required
9	1	Gas Chargrill size 400x700x850mm high		Gas	As per BQ
10	2	4 No. plate Heavy duty electric cooking range with oven	415v		As per BQ
(B) MEAT/FISH PREPARATION AREA					
11	1	Stainless steel double bowl,double drainer sink with shelf size 2200x600x850mm high			Required
12	1	Meat Slicer - 20kg	240V		Required
13	1	Meat Mincer - 408kg	240V		Required
14	1	Band Saw - Standard	240V		Required
16	1	Stainless steel worktop with shelf size 2200x600x850mm high			As per BQ
17	1	Chopping block with stainless steel stand size 600x600x850mm high			As per BQ
18	1	Stainless steel worktop with shelf size 1000x600x850mm high			Required
(C) VEGETABLE PREPARATION AREA					
19	1	Stainless steel double bowl,double drainer sink with shelf size 2200x600x850mm high			Required
20	1	Vegetable Mill - 200kg/hr.	240V		Required
21	2	Teflon cutting tops 600x500mm	240V		Required
23	1	Electric potato chipper - 14kg/hr.	240V		Required
24	1	Stainless steel worktop with shelf size 2200x600x850mm high			As per BQ
	1	Electric potato peeler - 52lbs	240V		As per BQ
26	1	Stainless steel run-in table size 1200x600x850mm high			Required

(D) PASTRY PREPARATION AREA					
27	1	Dough mixing machine complete with attachments - capacity 40 litres	415V		Required
28	1	Stainless steel double bowl,double drainer sink with shelf size 2200x600x850mm high			Required
29	2	Stainless steel worktop with shelf size 2000x600x850mm high			As per BQ
(E) POT WASHING AREA					
30	1	Stainless steel double bowl,double drainer sink with shelf size 2200x600x850mm high			Required
31	1	Dish washing machine 720 plates per hour			Required
(F) SERVERY AREA					
31 A	1	1500x600x800mm high stainless steel worktop with shelving			
31 B	2	1200x500x800mm high stainless steel plate rack			
32	1	Electric stainless steel Hot Cupboard with oven size 2000x700x850mm high	240V		As per BQ
33	1	Electric stainless steel Bain-Marie with oven and 8 No. containers	240V		As per BQ
ITEM	QTY	DESCRIPTION	ELECT- RICITY	GAS/ STEAM	REMARKS
34	1	Stainless steel worktop with shelf size 1200x700x850mm high			Omitted
35	2	Stainless steel cold cupboard			Required
(G) STORE AREA					
36	1	Stainless steel sliding rail size 3600x300mm wide			Required
37	1	Stainless steel cover with glass curved front size 4000x600mm			Required
38	1	Platform weighing machine - 250kg			Required
39	1	Digital weighing machine scale - 25kg			Required
40	10	Stainless steel 3-tier vegetable storage racks size 1200x500x1800mm high			As per BQ
(H) POTS RACK AREA					
41	10	Stainless steel 4-tier shelving racks size 1200x500x1800mm			As per BQ
42	2	Stainless steel worktop with shelving size 2000x700x850mm high			Required
43	3	Stainless steel 3-tier general purpose trolleys size 900x900x850mm high			Required
44	1	Commercial Refrigerator - 12 Cu. Feet	240V		Required
45	1	Commercial Chest Refrigerator - 18 Cu. Feet	240V		Required
46	2	Insect Eculator	240V		Required

GENERAL NOTES

- All dimensions in mm unless otherwise specified.
- Drawings are not to be scaled, only figured dimensions to be used.
- All dimensions to be checked and verified before commencement of the work.
- These drawings should be read with any other relevant drawings.
- SVP denotes Soil vent Pipes.
- IC denotes inspection chambers.
- All drainage works to MOH standards.
- Fire instructional notices shall be provided.

REVISIONS:

No.	Description	Date	No.	Description	Date

ARCHITECTS:

HABITECH CONSULTANTS
ARCHITECTS AND PLANNERS
P.O. BOX 66495
TEL. 3860394/5
NAIROBI



PROJECT

THE PROPOSED PHASE 2 WORKS FOR THE PROPOSED RESEARCH TECHNOLOGY AND INNOVATION LABORATORIES AND RELATED INFRASTRUCTURE ON PLOT NO 209/5811, LUSAKA ROAD, NAIROBI.

DRAWING TITLE: First floor Kitchen Equipment layout

JOB NO: EMS 041/08/25

SHEET NO: 2 of 2

SCALE: 1:172.93 DATE: 30th June, 2025.

DRAWN: H.O.

APPROVED: L.M.M

CONSULTANTS: ENG CONSULTANTS LTD MECHANICAL ENGINEERS P.O. BOX 11743-00100 TEL. 0222817860 / 0157539257 NAIROBI

CONSULTANTS SIGNATURE: DATE:

CLIENT:

GOVERNMENT OF KENYA
MINISTRY OF INVESTMENTS, TRADE AND INDUSTRY.

Printed Image #1: E3CA433.jpg

A VISION 2030 PROJECT
KENYA INDUSTRIAL
DEVELOPMENT INSTITUTE
P.O. BOX 30650-00100,
NAIROBI, KENYA.

CLIENTS SIGNATURE: DATE:

MINISTRY OF LANDS, PUBLIC WORKS,
HOUSING & URBAN DEVELOPMENT

Approved:

Date:

Chief Mechanical Engineer

STATE DEPARTMENT FOR PUBLIC WORKS

FOR THE GOVERNMENT OF THE REPUBLIC OF KENYA