


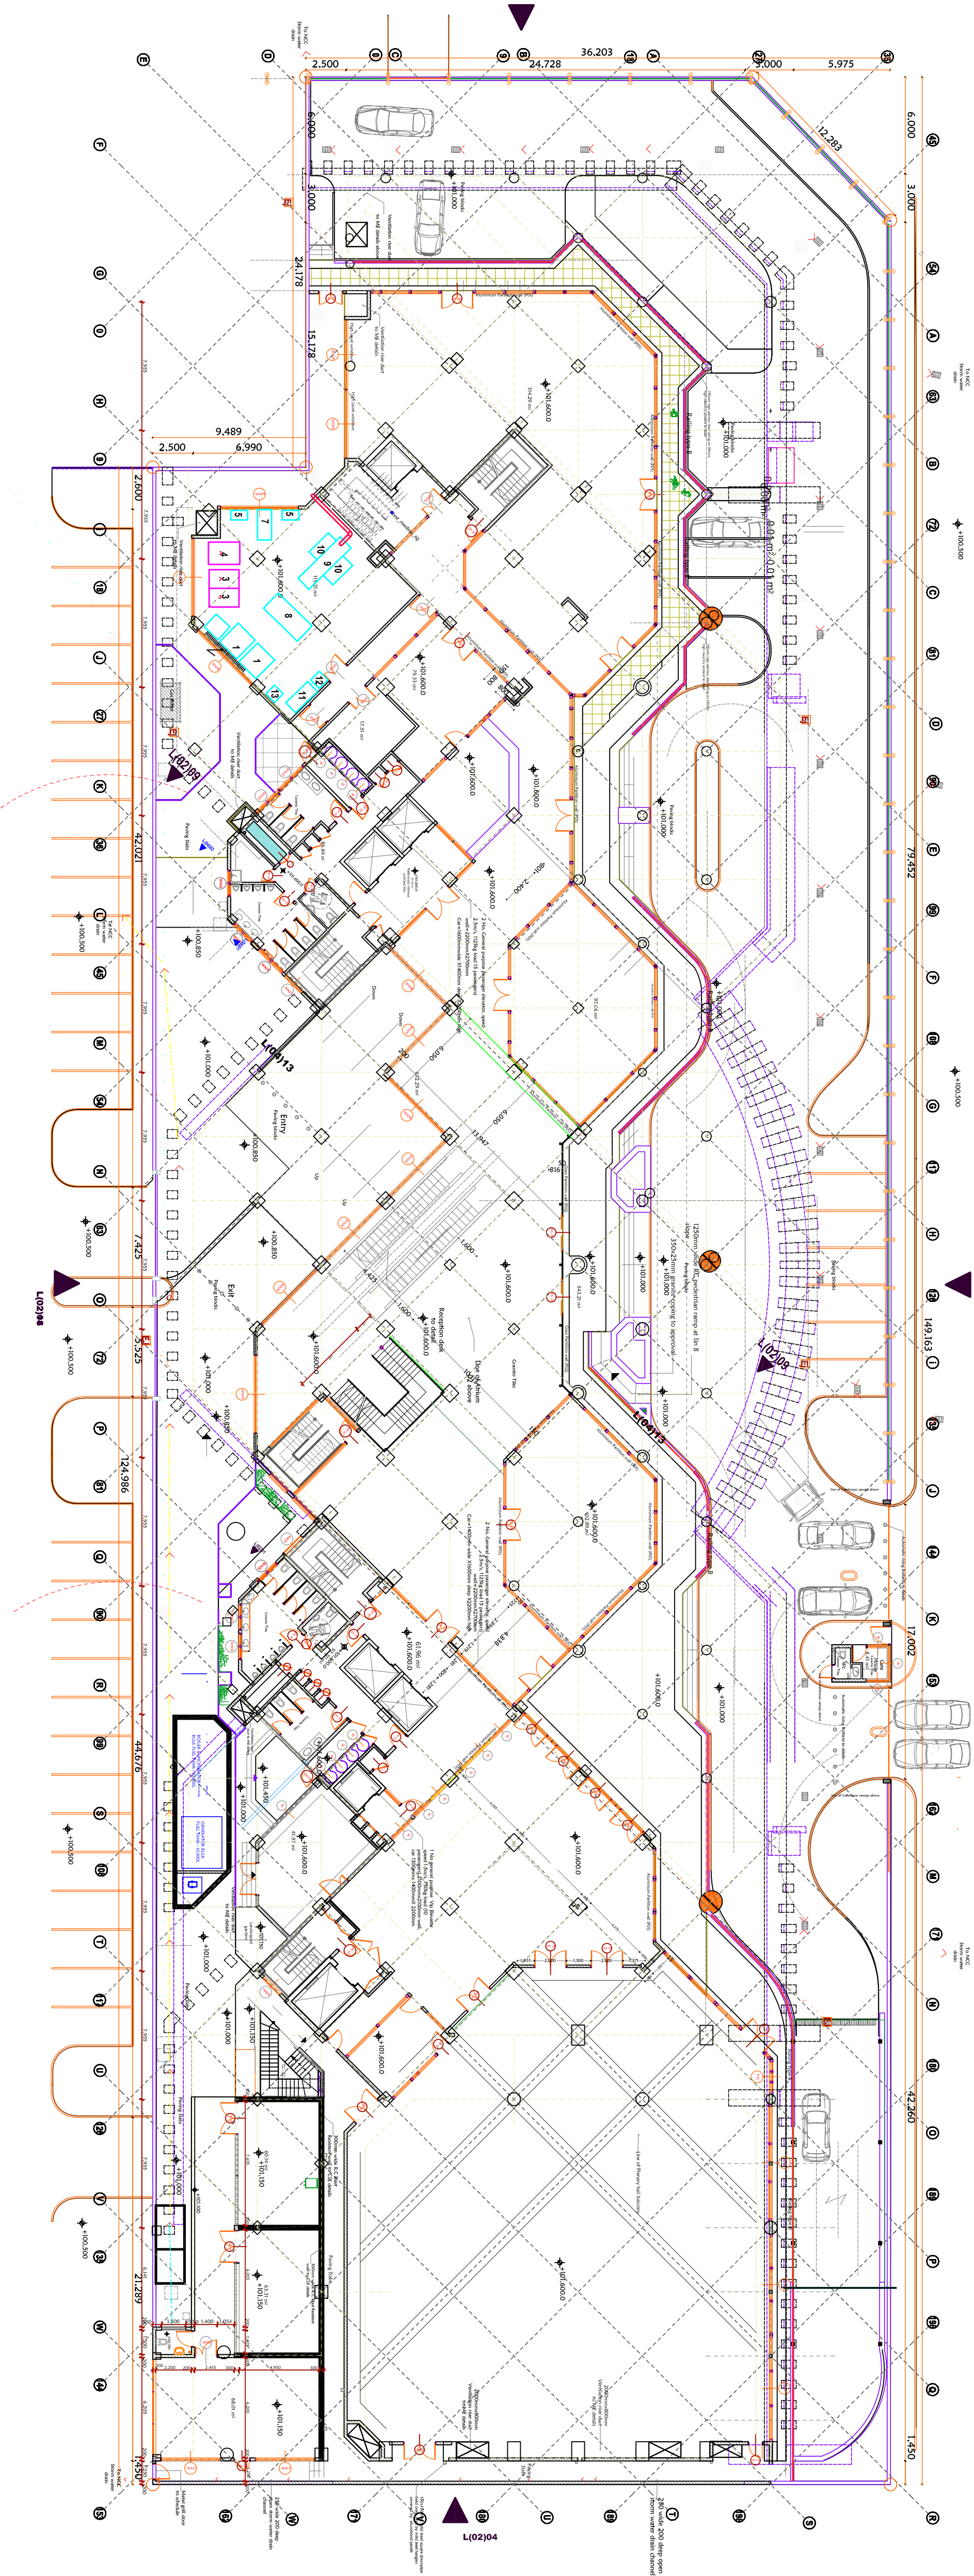

LAUNDRY SECTION NOTES

ITEM	QUANTITY	DESCRIPTION	SPECIFICATIONS
1	2	Washer Extractor	Milnor Capacity: 35 kg Motor: 3hp(2.2kw) Overall Dimensions WxDxH:1216x1746x1702 Net Weight: 607 kg
2	1	Washer Extractor	Milnor Capacity: 7 kg Motor: 2hp(1.5kw) Overall Dimensions WxDxH:900x1000x400 Net Weight: 200 kg
3	2	Dryer	Milnor Capacity: 34 kg Motor: 1hp(0.75kw) Overall Dimensions WxDxH:1738x892x142 Net Weight: 403 kg
4	1	Dryer	Milnor Capacity: 9 kg Motor: 0.3hp(0.23kw) Overall Dimensions WxDxH: 900x900x1500

5	2	Steam press	Milnor 1500mm x 500mm
6a	1	Commercial Hand Iron	Milnor
6b	1	Ironing table	2400 x 1000 x 900
7	1	Folding table with hand iron	2000 x 600 x 900
8	1	Folding table	2400 x 1200 x 900
9	1	Flat Work Ironer (calendar)	MAXI-FINISH Steam model: MF-3A Overall Dimensions WxDxH:3658x965x1524 Net Weight: 1045 kg
10	1	Feeding/Receiving table	2400 x 800 x 900
11	1	Dish Sink	1500 x 600
12	1	Wash Hand Basin	Standard VHB
13	5	Laundry trolleys	Standard trolley

GENERAL NOTES

1. All dimensions in mm unless otherwise specified.
2. Drawings are not to be scaled only figured dimensions to be used.
3. All dimensions to be checked and verified before commencement of the work.
11. These drawings should be read with any other relevant drawings.
13. SVP denotes Soil vent Pipes.
6. IC denotes inspection chambers.
7. All drainage works to MOH standard.
4. Fire instructional notices shall be provided.
- 2.All water Supply pipes to be PPRC/PVCU

LEGEND

REVISIONS:

No.	Description	Date	No.	Description	Date
-----	-------------	------	-----	-------------	------

PROJECT

THE PROPOSED PHASE 2 WORKS FOR THE PROPOSED RESEARCH TECHNOLOGY AND INNOVATION LABORATORIES AND RELATED INFRASTRUCTURE ON PLOT NO.209/58/1, LUMAKA ROAD, NAKURU.

DRAWING TITLE
Drawing No. 1172/93/10th June, 2025.

DATE
11/72/93/10th June, 2025.

SCALE
1:100

EQUIPMENT
EQUIPMENT

REVISIONS
REVISIONS

DATE
DATE

CLIENT

GOVERNMENT OF KENYA
MINISTRY OF INVESTMENTS, TRADE AND INDUSTRY.

RESEARCH
RESEARCH

DATE
DATE

CLIENT'S SIGNATURE
CLIENT'S SIGNATURE

DATE




MINISTRY OF LANDS, PUBLIC WORKS,
HOUSING & URBAN DEVELOPMENT
STATE DEPARTMENT FOR PUBLIC WORKS

FOR THE GOVERNMENT OF THE REPUBLIC OF KENYA