


GAS PIPING NOTES

1. All dimensions in mm unless otherwise specified.
2. Rising main to be Class B Medium Grade Steel BS 1387 (GSM)
3. Distribution piping within the labs to be Copper Tubing Type 'K'

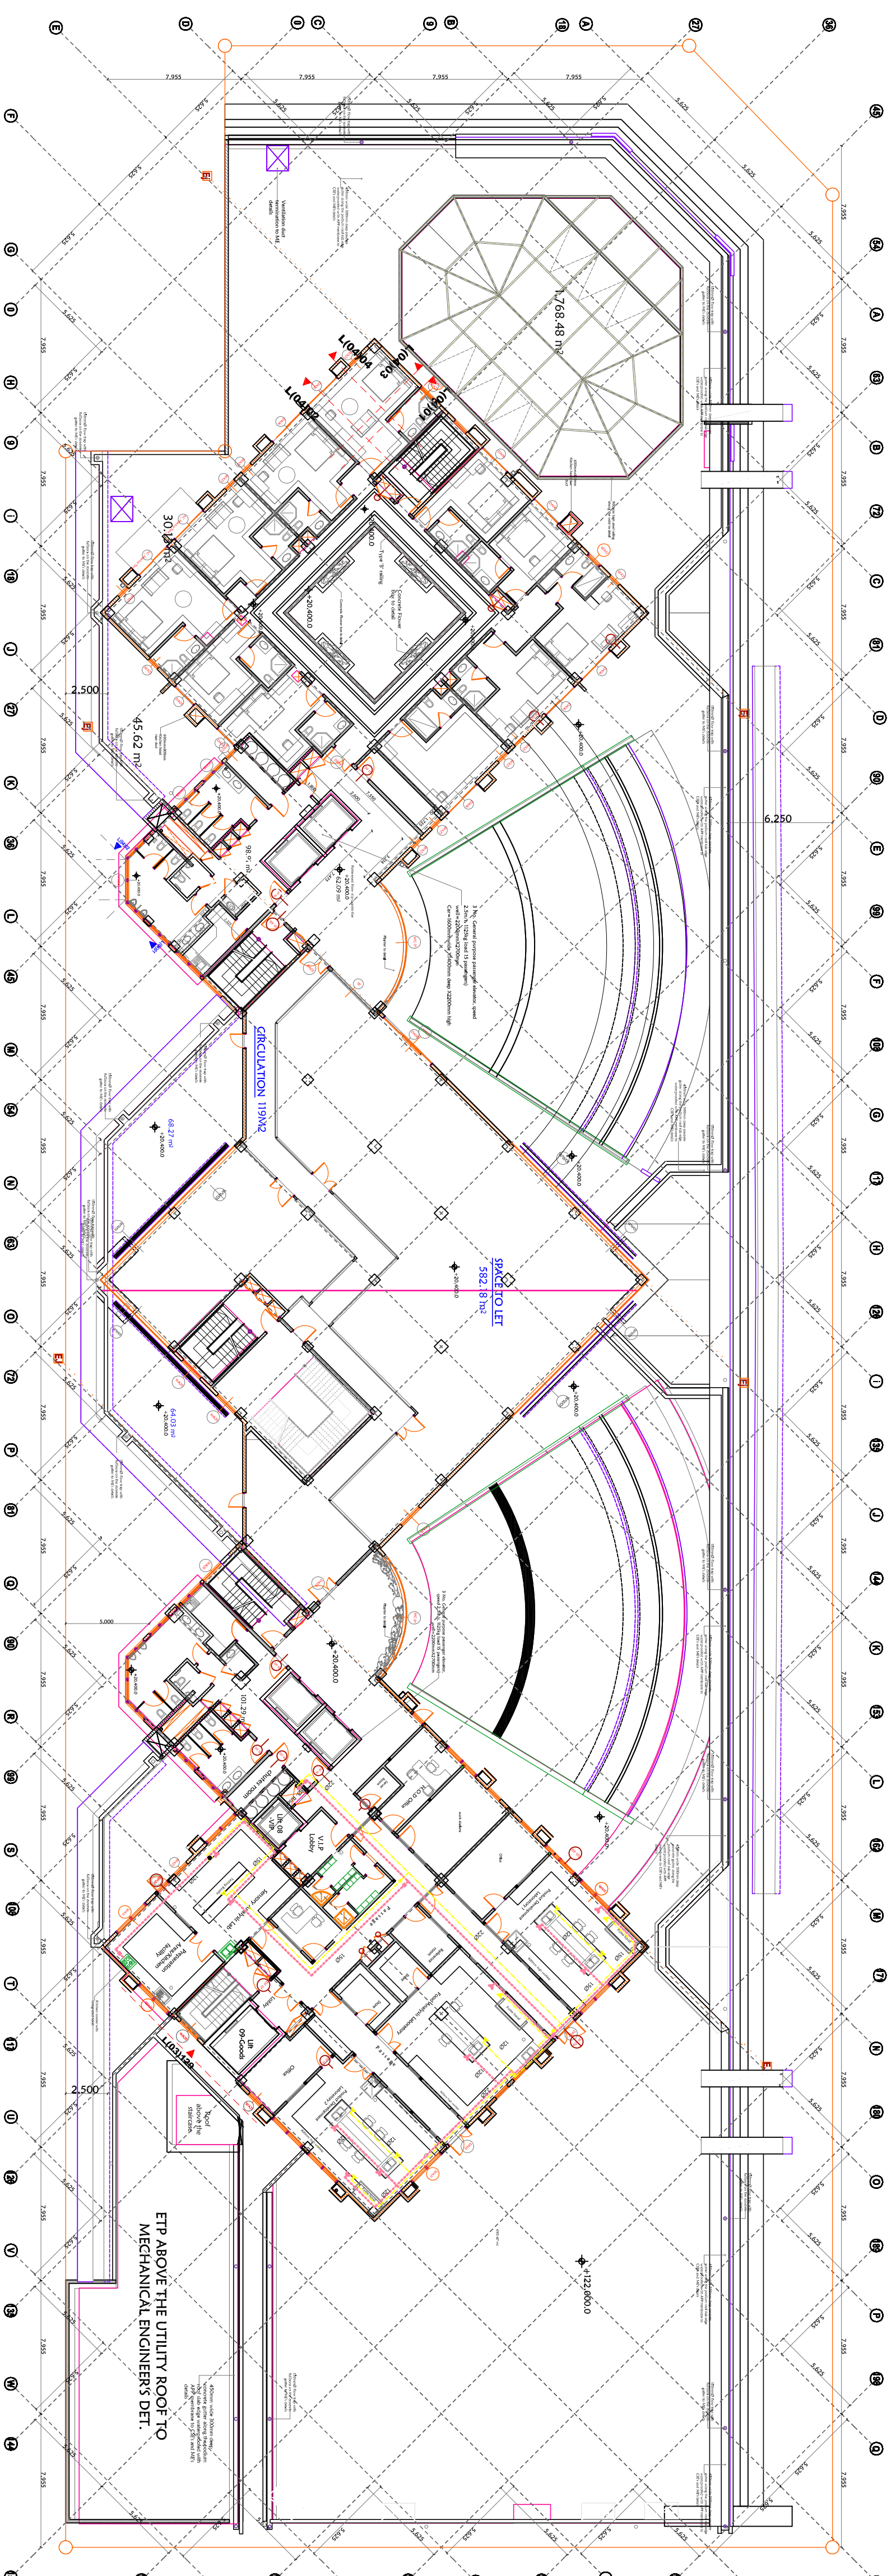

LEGEND

- | | | |
|---|--|---|
|  <p>LP GAS TAP</p> | <p>VACUUM PIPING</p> |  <p>VACUUM TAP</p> |
|  <p>LP GAS TAP</p> | <p>VACUUM PIPING</p> |  <p>VACUUM TAP</p> |

[illegible]