




Microbiology Research Laboratories

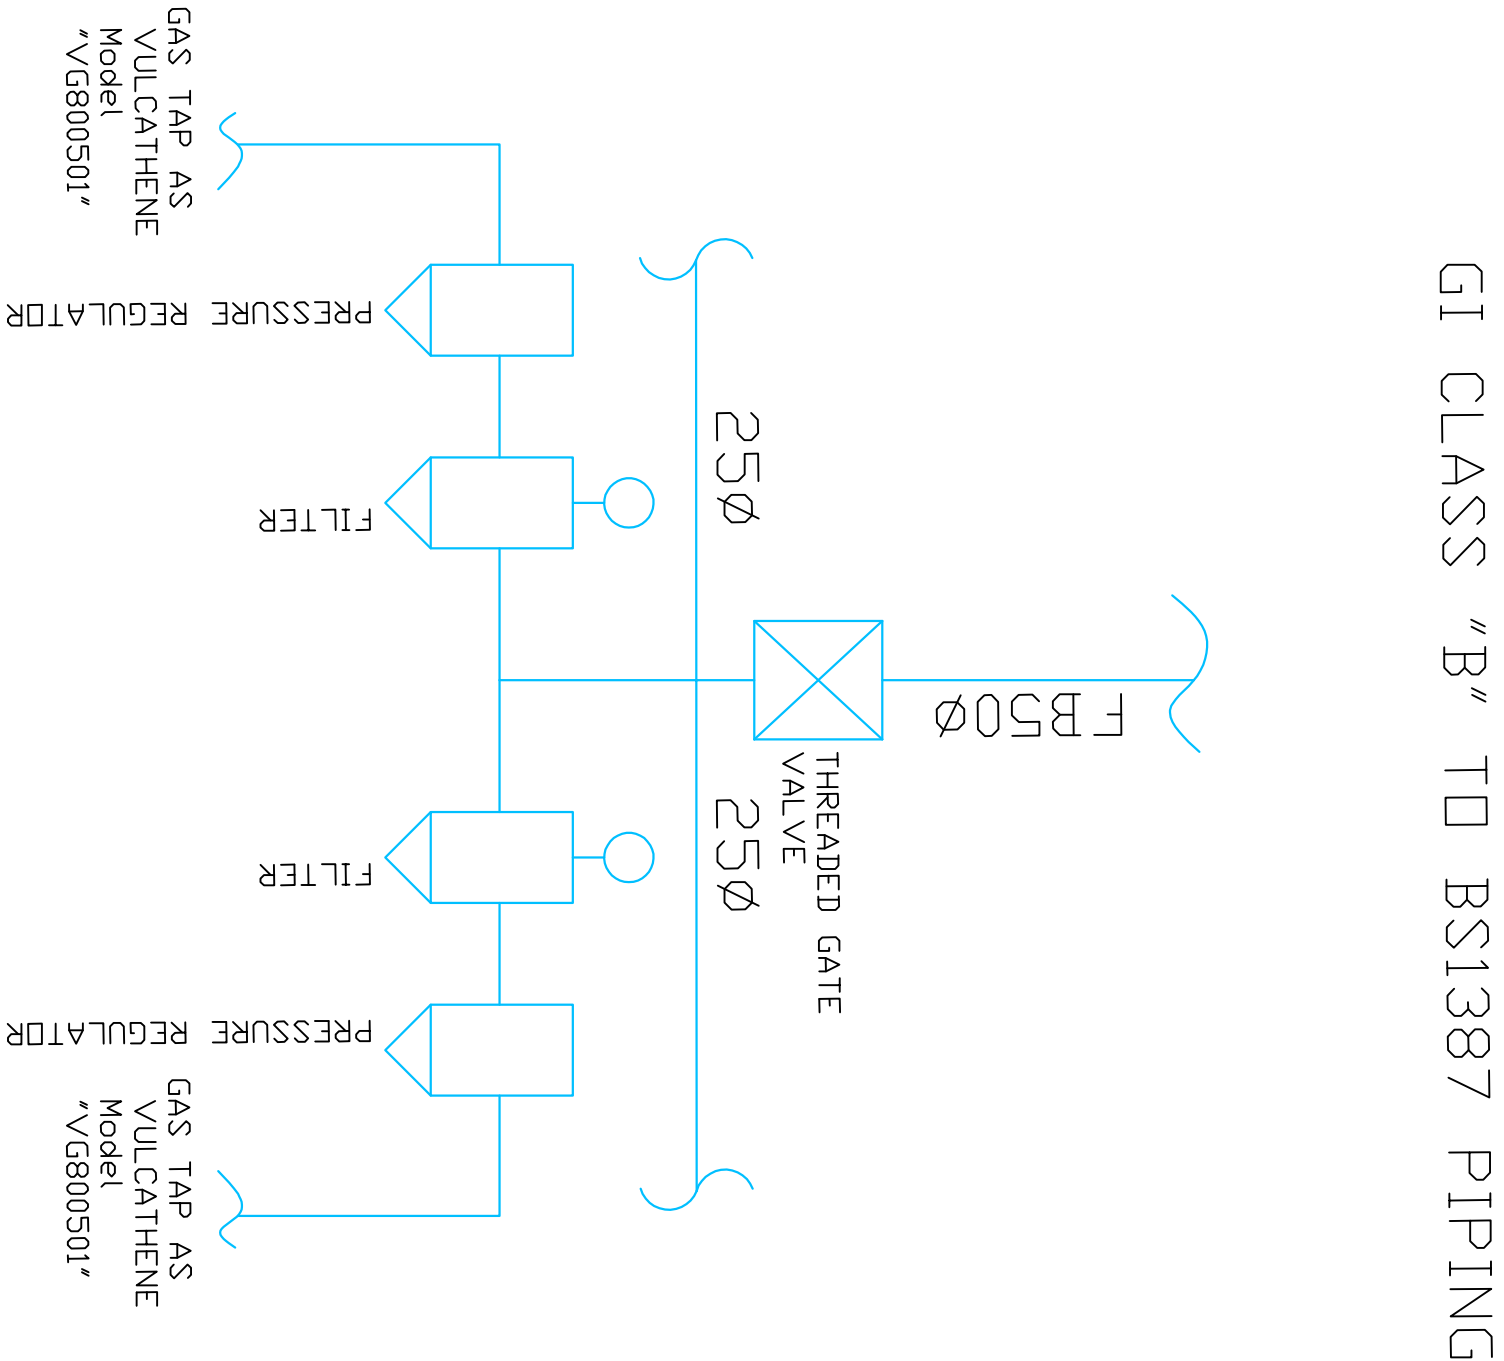

COMPRESSED AIR JUNCTION
TYPICAL OUTLET

GI CLASS "B" TD BS1387 PIPING

GENERAL NOTES

1. All dimensions in mm unless otherwise specified.
2. Drawings are not to be scaled only figured dimensions to be used.
3. All dimensions to be checked and verified before commencement of the work.
4. The drawings should be read with any other relevant drawings.
5. Fire instructional notices shall be provided.
6. All compressed air piping shall be GI Class "C" to BS 1387

LEGEND

- Compressed air piping
- Threaded Gate Valve
- Pressure Regulator
- Threaded Gate Valve
- Filter
- Pressure Regulator
- Cast tap

REVISIONS:

No.	Description	Date	No.	Description	Date

PROJECT

THE PROPOSED PHASE 2 WORKS FOR THE PROPOSED RESEARCH TECHNOLOGY AND INNOVATION LABORATORIES AND RELATED INFRASTRUCTURE ON PLOT NO 209/5811, LUSAKA ROAD, NAIROBI.	DRAWING TITLE	DWG. NO.	SHEET NO.
DATE	DATE	DATE	DATE

CLIENT:

GOVERNMENT OF KENYA MINISTRY OF INVESTMENTS, TRADE AND INDUSTRY	CLIENT'S SIGNATURE:	DATE:

CLIENT:

MINISTRY OF LANDS, PUBLIC WORKS, HOUSING & URBAN DEVELOPMENT	DATE: